


NORTH WALL ELEVATION

INGRAHAM HALL

SCALE 1/4" = 1' - 0"

FLOOR PLANS PROVIDED FOR OFFICIAL UNIVERSITY OF WISCONSIN BUSINESS PURPOSES ONLY. PUBLIC DISTRIBUTION OR WEB POSTING IS NOT APPROPRIATE.

USER ASSUMES RESPONSIBILITY FOR FIELD VERIFYING ALL MEASUREMENTS BEFORE REFERENCING ALL OR PARTS OF THIS DRAWING FOR ANY DESIGN OR CONSTRUCTION PROJECT.

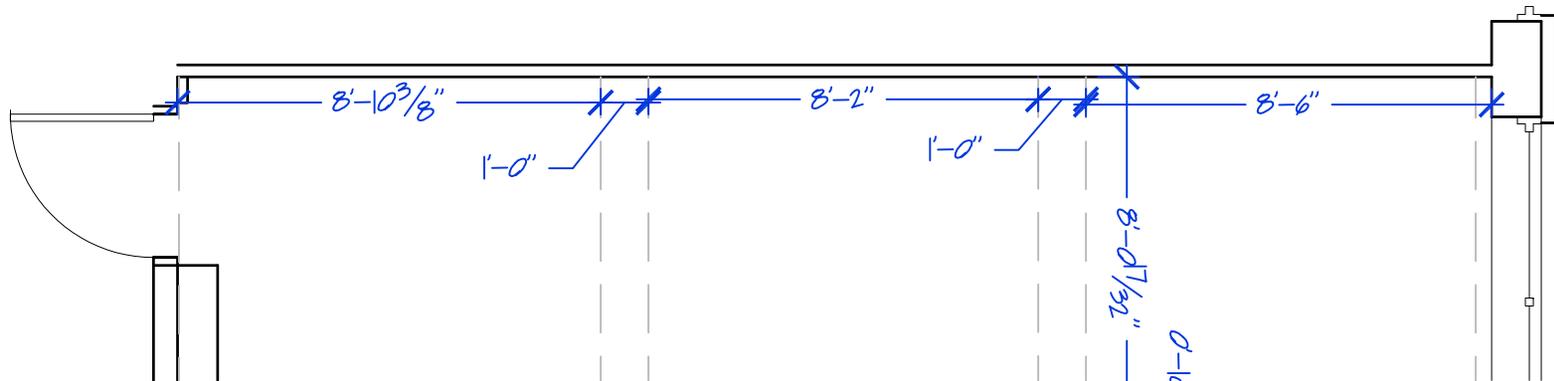

NORTH WALL PLAN VIEW