



# MMHI PAGING AND COMMUNICATION SYSTEM

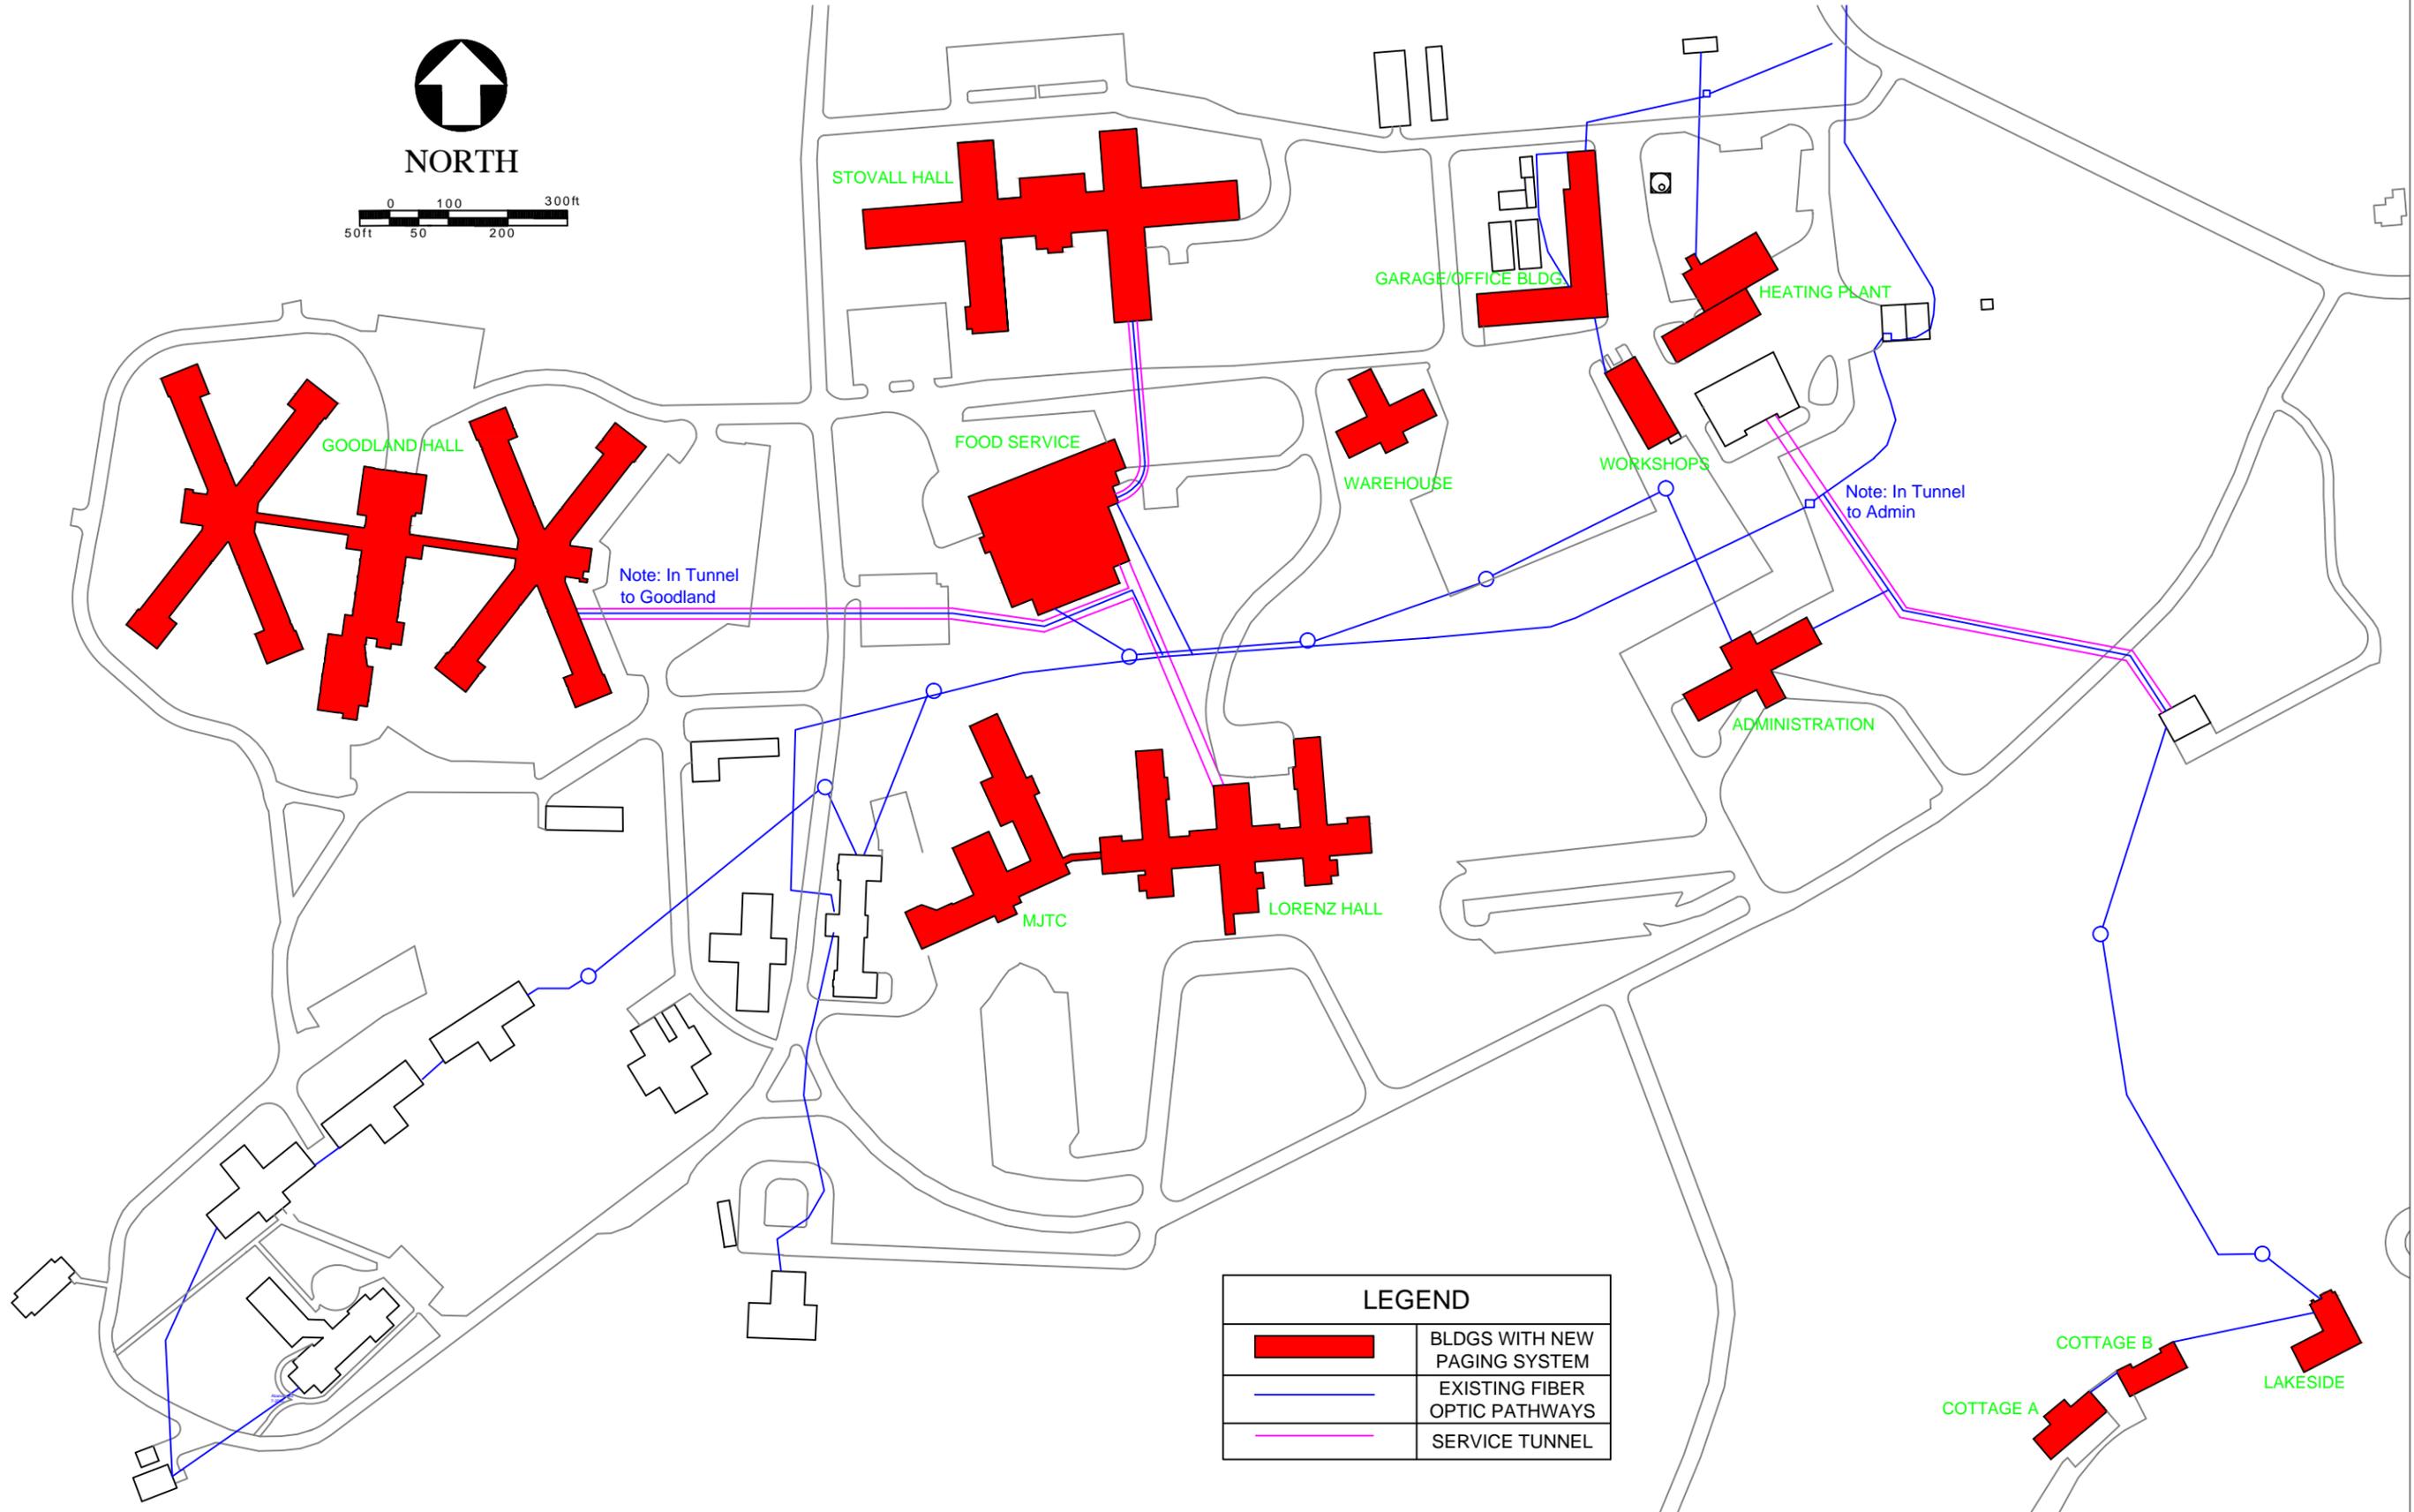

NORTH

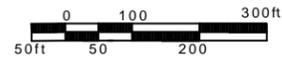

LEGEND	
	BLDGS WITH NEW PAGING SYSTEM
	EXISTING FIBER OPTIC PATHWAYS
	SERVICE TUNNEL