



Nurse's Residence

1st Floor  
Building 503

King

NORTH

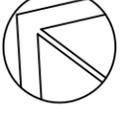

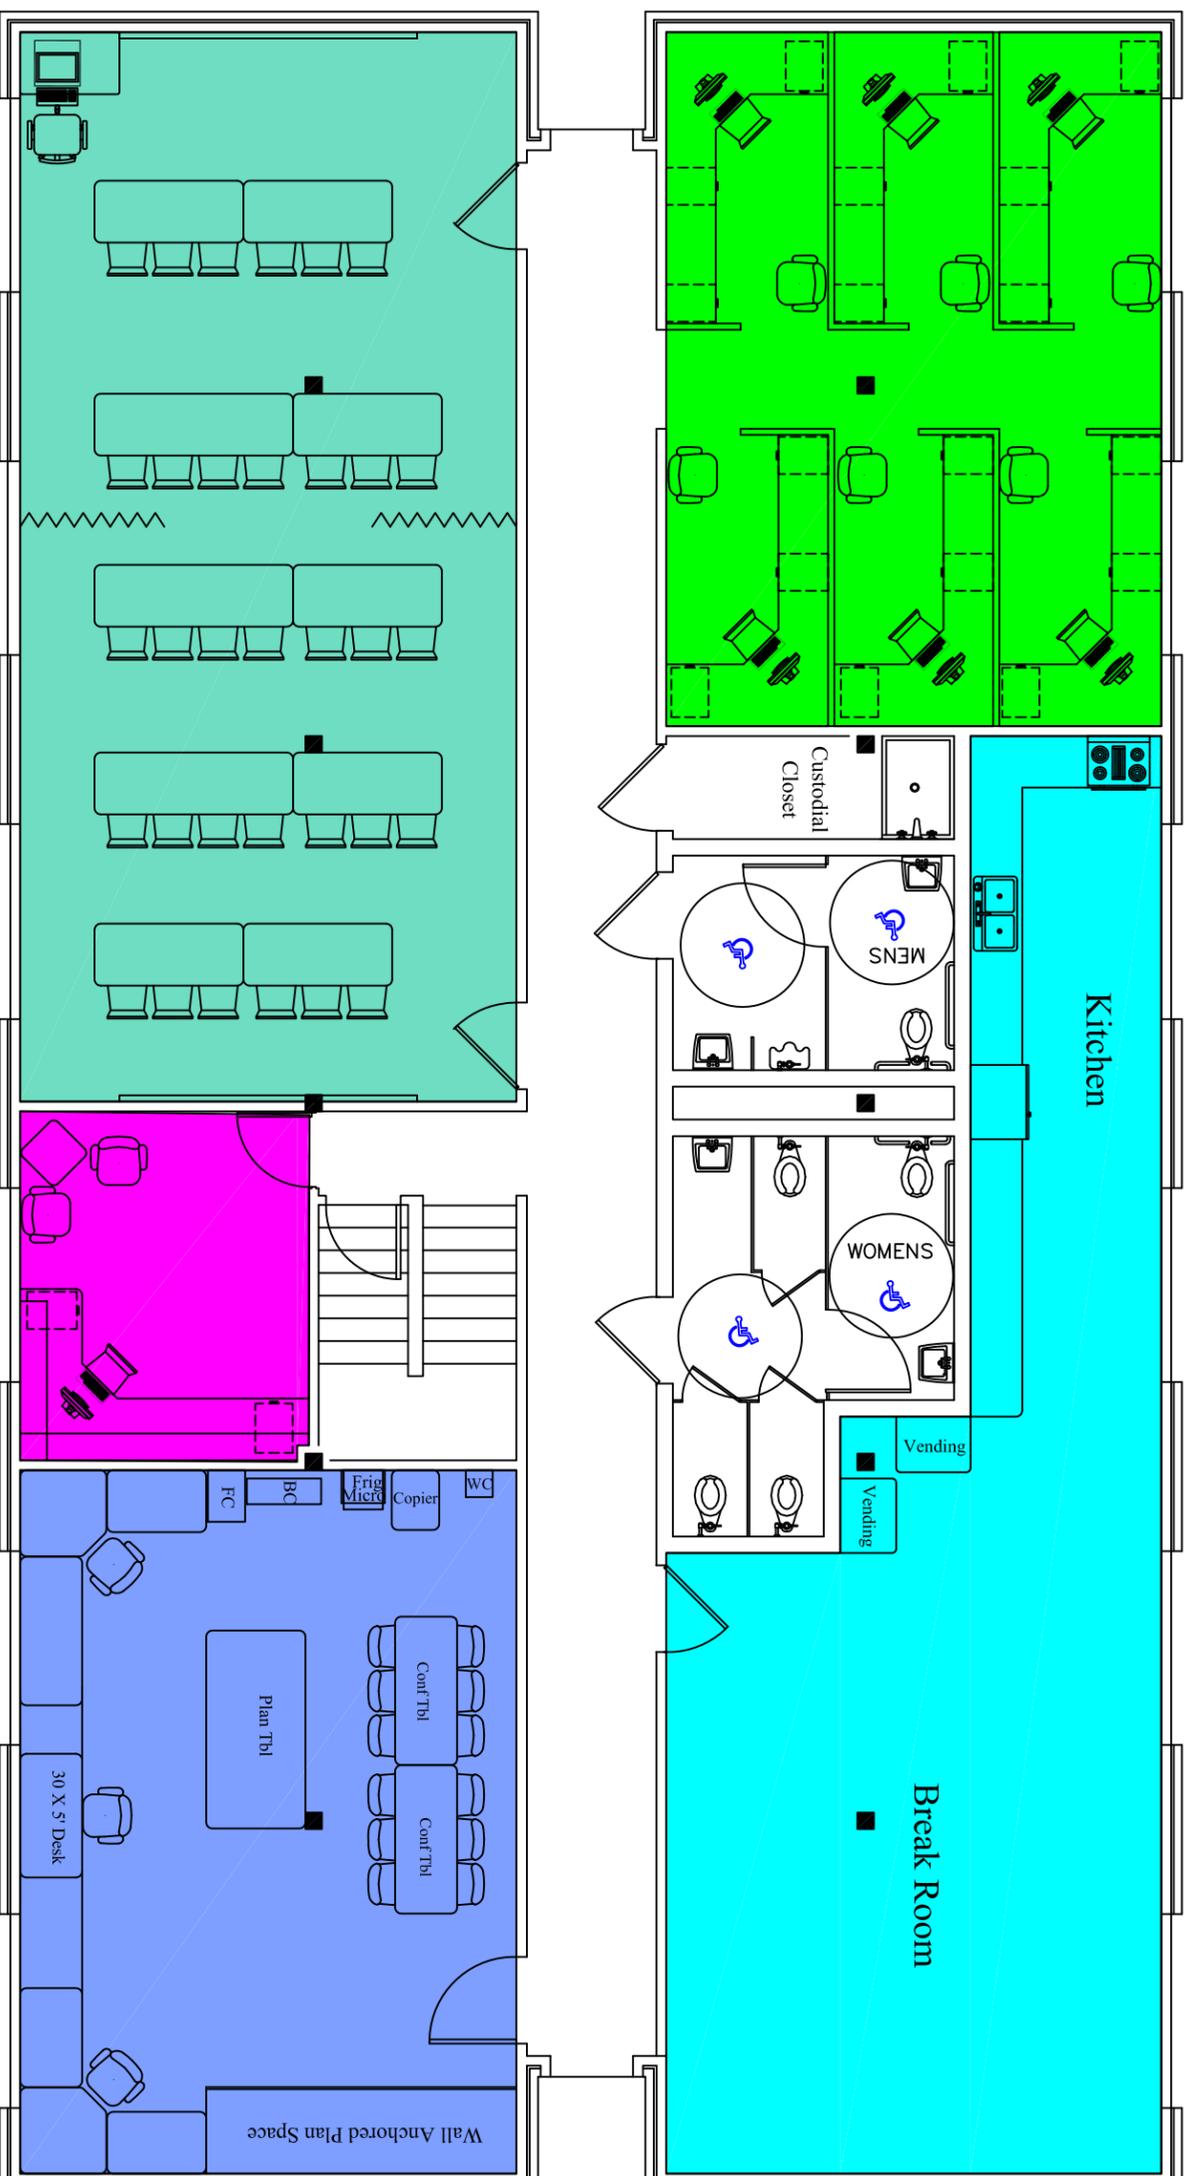

- 6 Staff Offices
- Large Conference Room
- Admin Office
- DFD
- BreakRoom


NORTH



Nurse's Residence

1st Floor  
Building 503


King

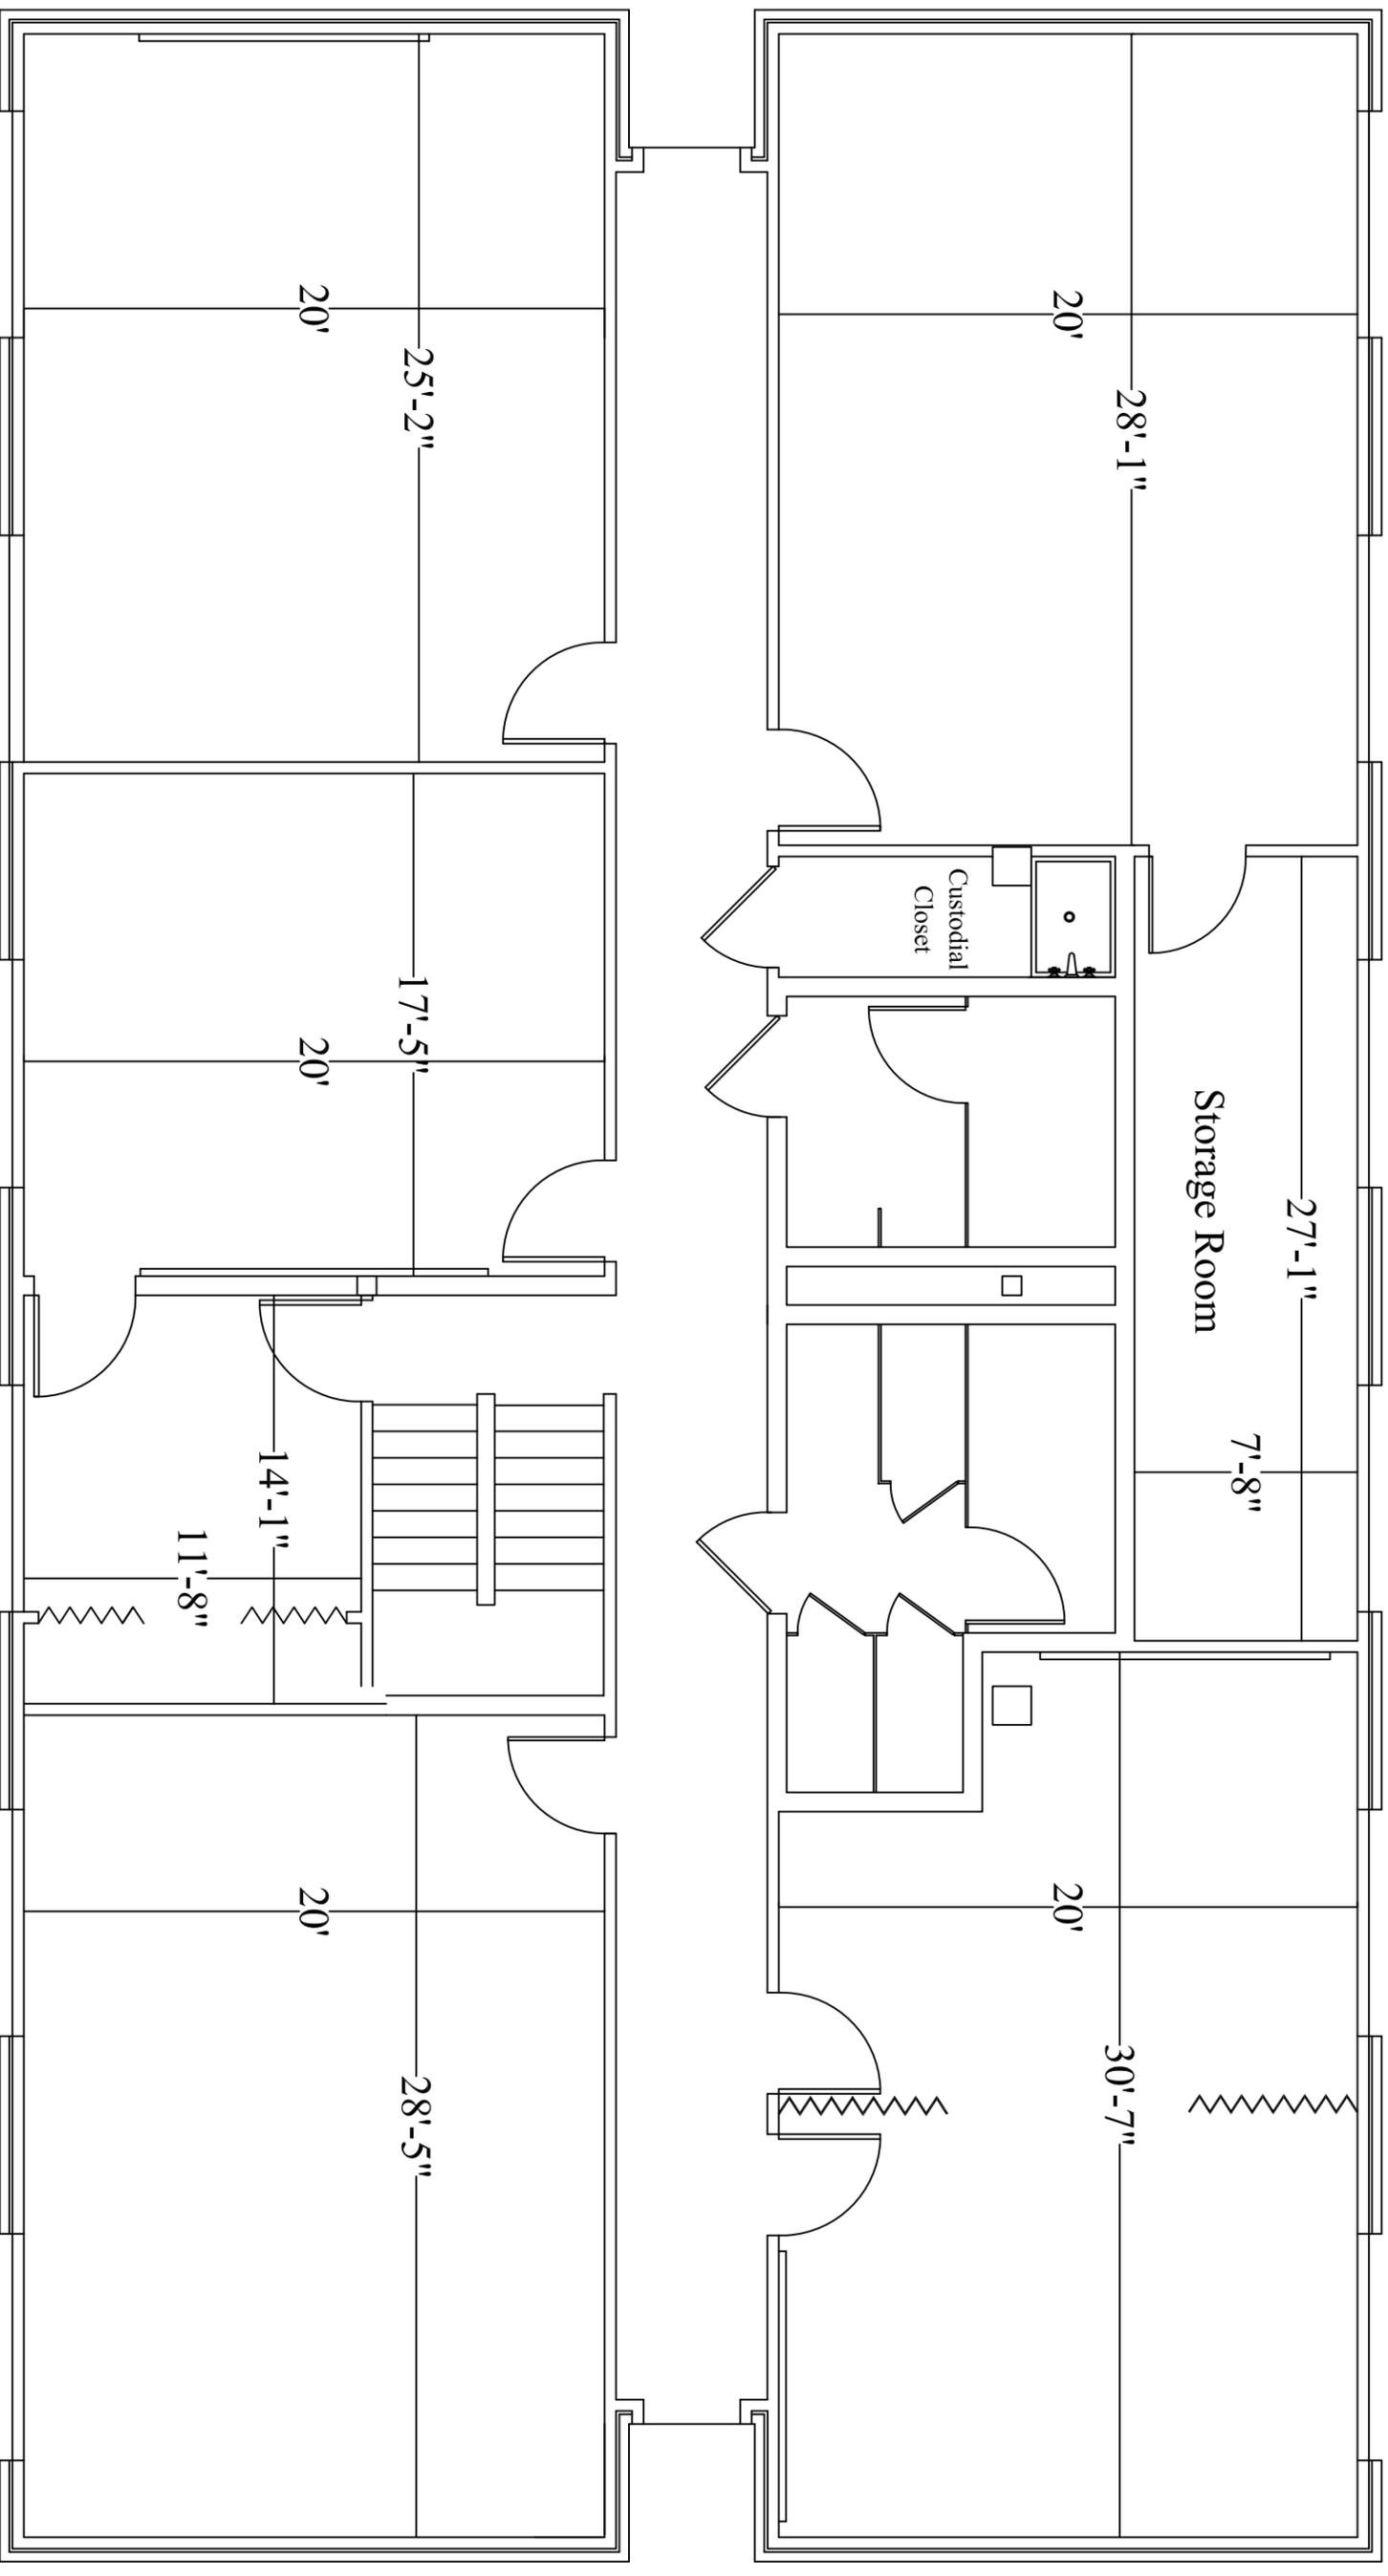

Nurse's Residence

2nd Floor  
Building 503

King

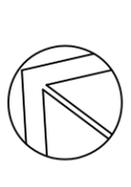

NORTH



- Room 10
- Virtual Dementia
- Room 119
- Room 101

NORTH



Nurse's Residence

2nd Floor  
Building 503

King