


This document may be an electronic file or may be printed from an electronic file provided to the user. It is the sole responsibility of the user to ensure that the content and quality of the original documents on file at BWBR.

State of Wisconsin
Department of Administration
Division of Facilities Development and Management

MENDOTA JUVENILE TREATMENT CENTER EXPANSION
MENDOTA MENTAL HEALTH INSTITUTE
DEPARTMENT OF HEALTH SERVICES

| Item | Date | Description |
|------|------------|---------------|
| 45 | 08/24/2021 | 810 DOCUMENTS |
| 1 | 10/14/2021 | ADDENDUM 1 |
| 45 | 12/23/2022 | CB1045 |

| | |
|---------------------|------------|
| Graphic Scale | SEE SHEET |
| DFDM Project Number | 18F1Y |
| Set Type | CD |
| Date Issued | 11/23/2021 |
| Sheet Number | A563 |

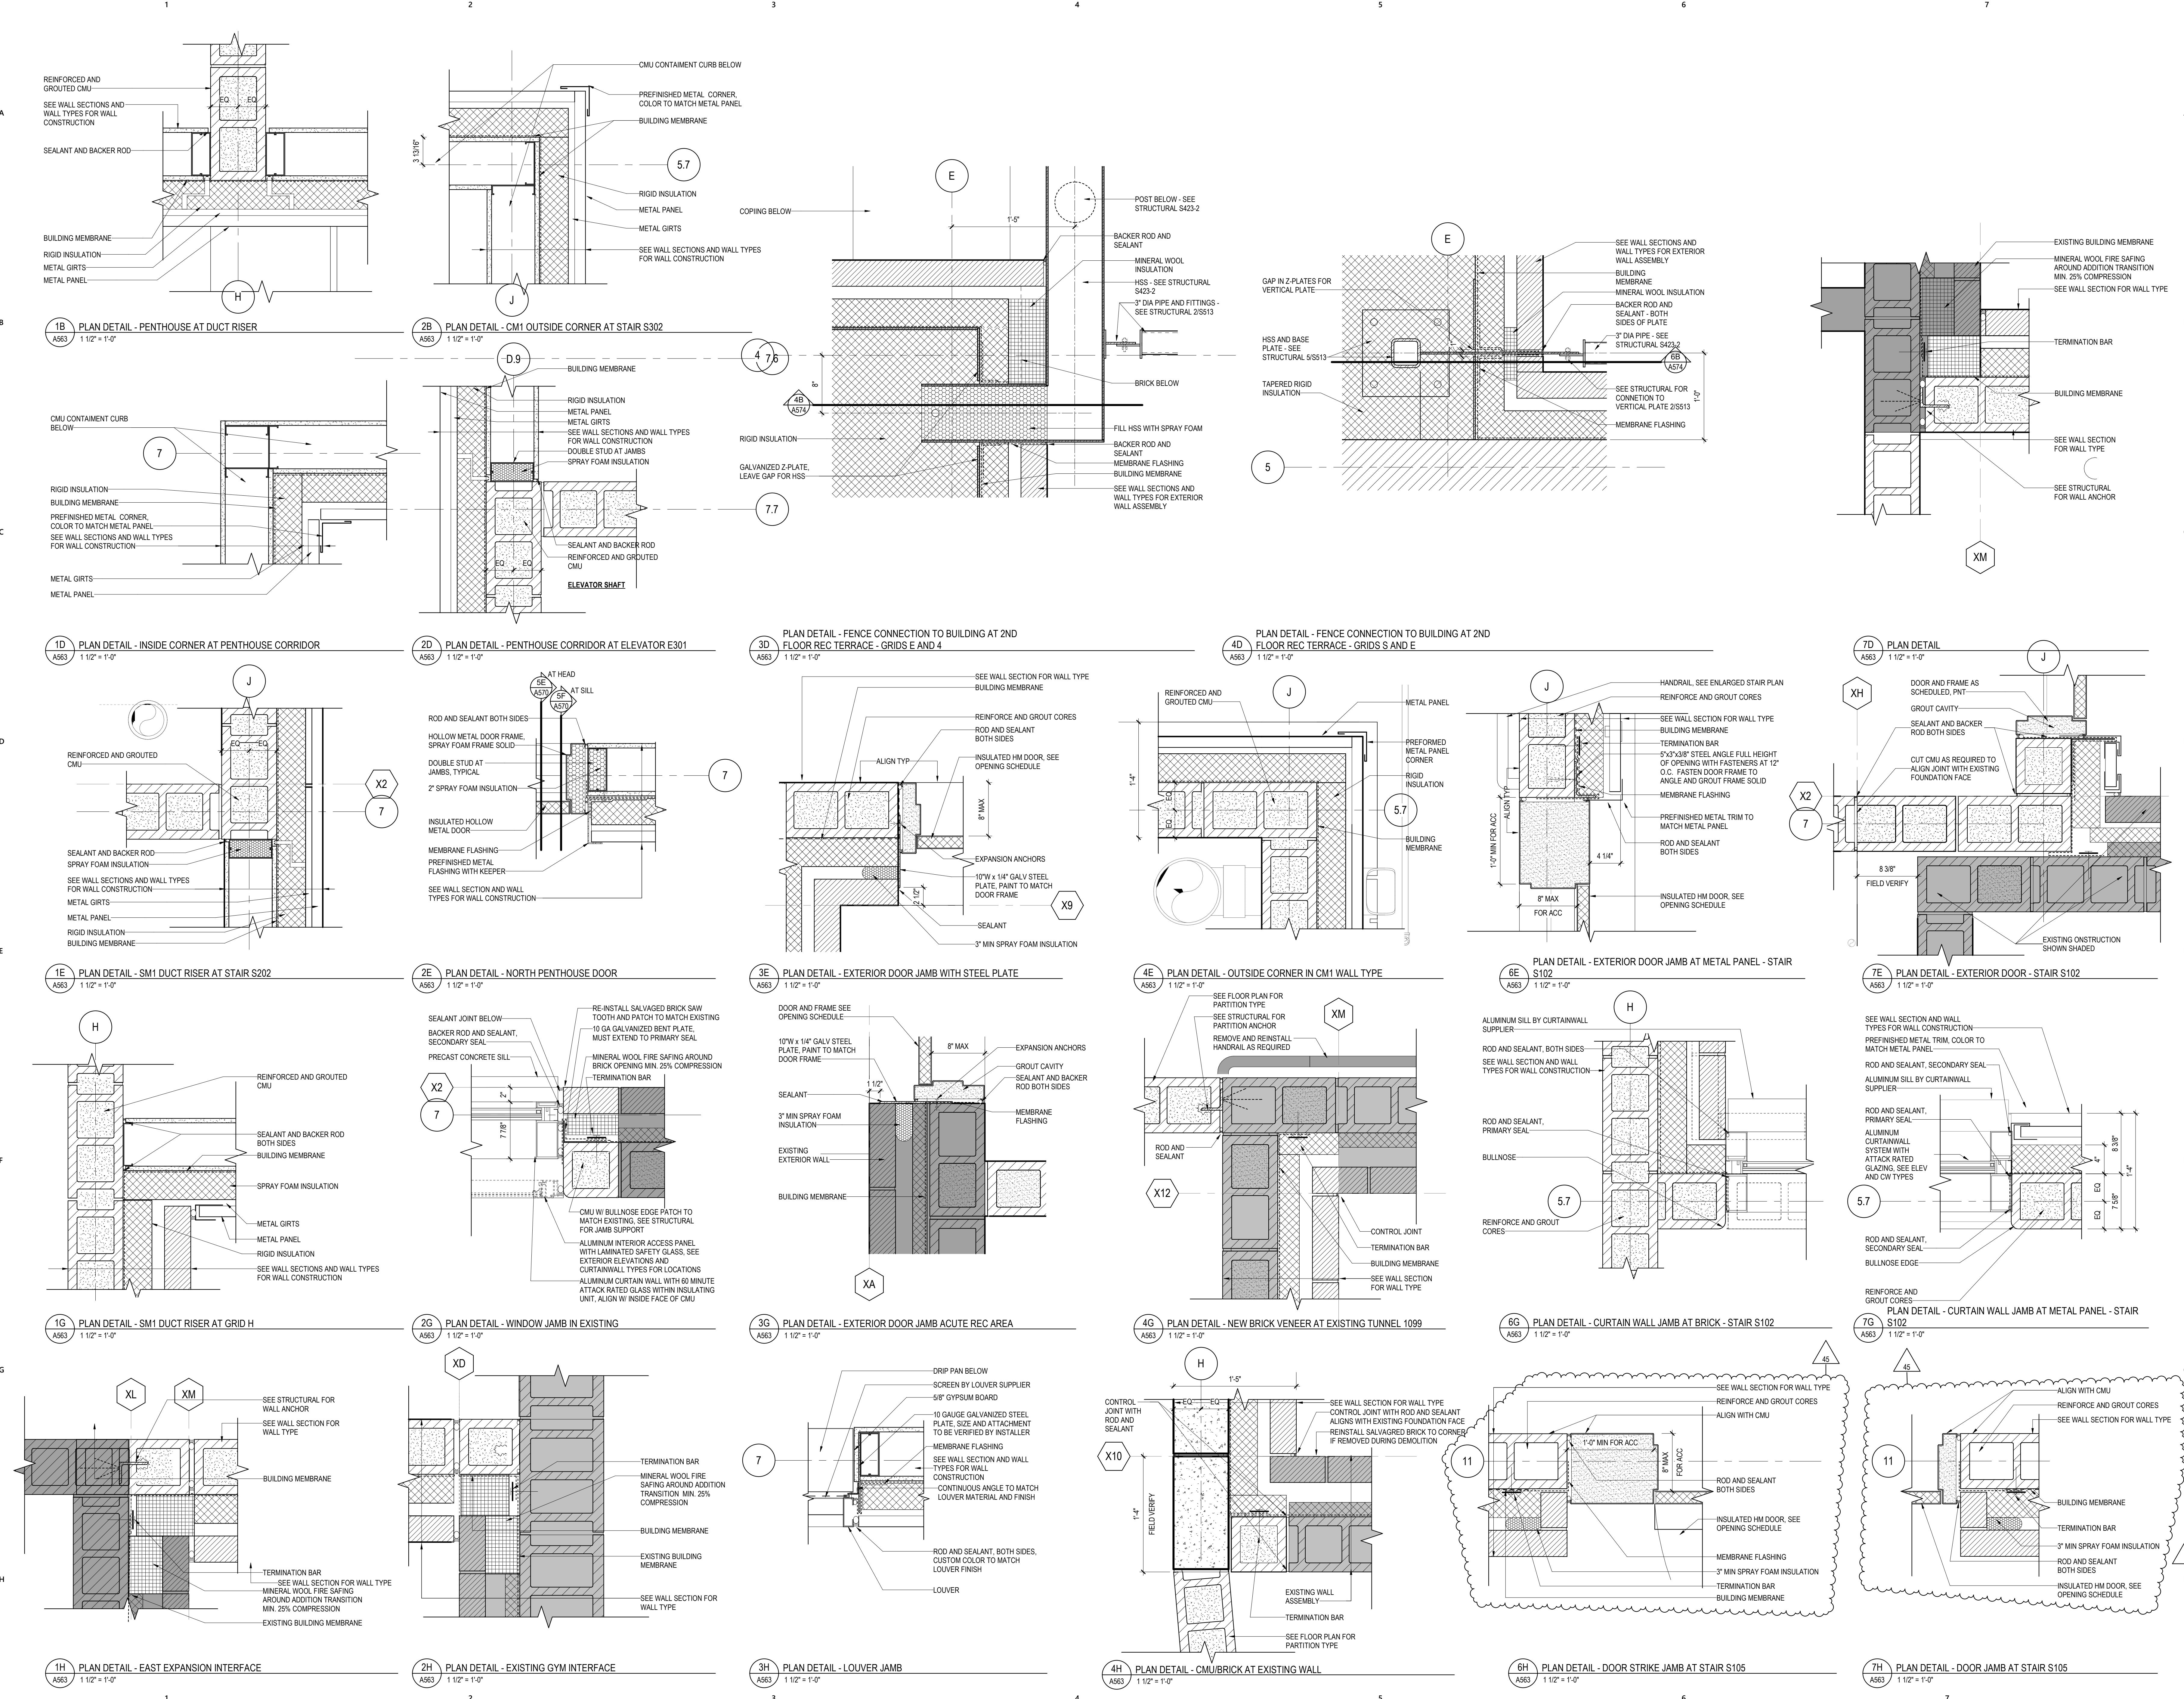

12/23/2022 8:04:19 AM

Sheet Title
EXTERIOR PLAN DETAILS